



1 2 3 4

Rev No	Revision note	Date	Signature	Checked
20		2022-08-22		

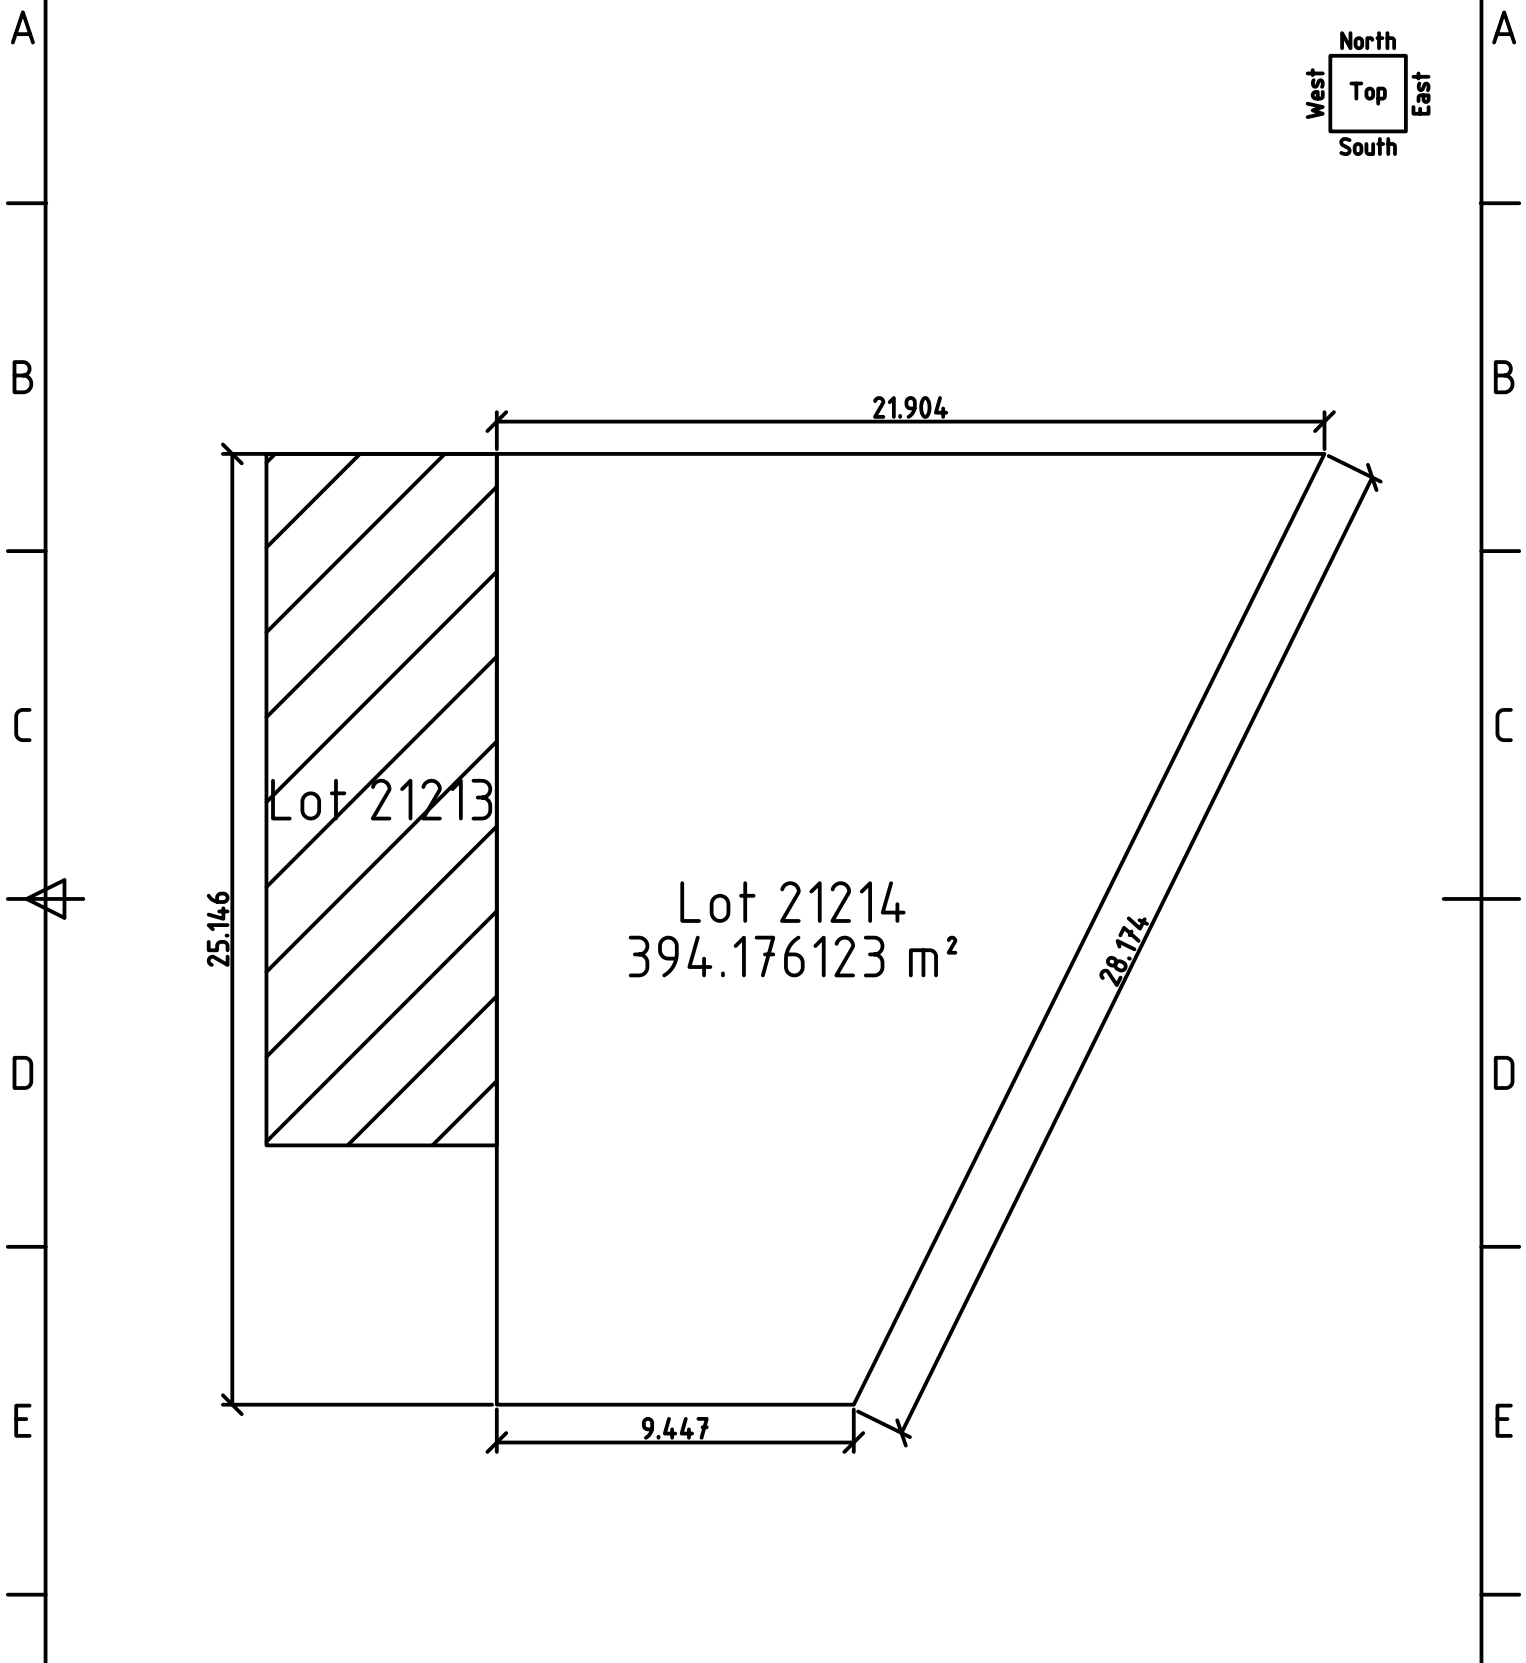

	Lot 21214, Sri Damansara			Land plan	
Designed by	Checked by	Approved by - date	Filename land_plan.dxf	Date 2022-08-22	Scale 0.005
 QCAD.org Open Source CAD			All units is based on International System of Units (SI), Unit is in metre (m) unless mentioned, m means metre, m² means square metre, r means radian.		
			Paper size ISO A4	Sheet X / Y	

1 4

1

2


3

4

Rev No	Revision note	Date	Signature	Checked
20		2022-08-22		

A

A

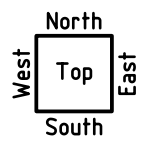

B

B

C


C

D

D


E

E

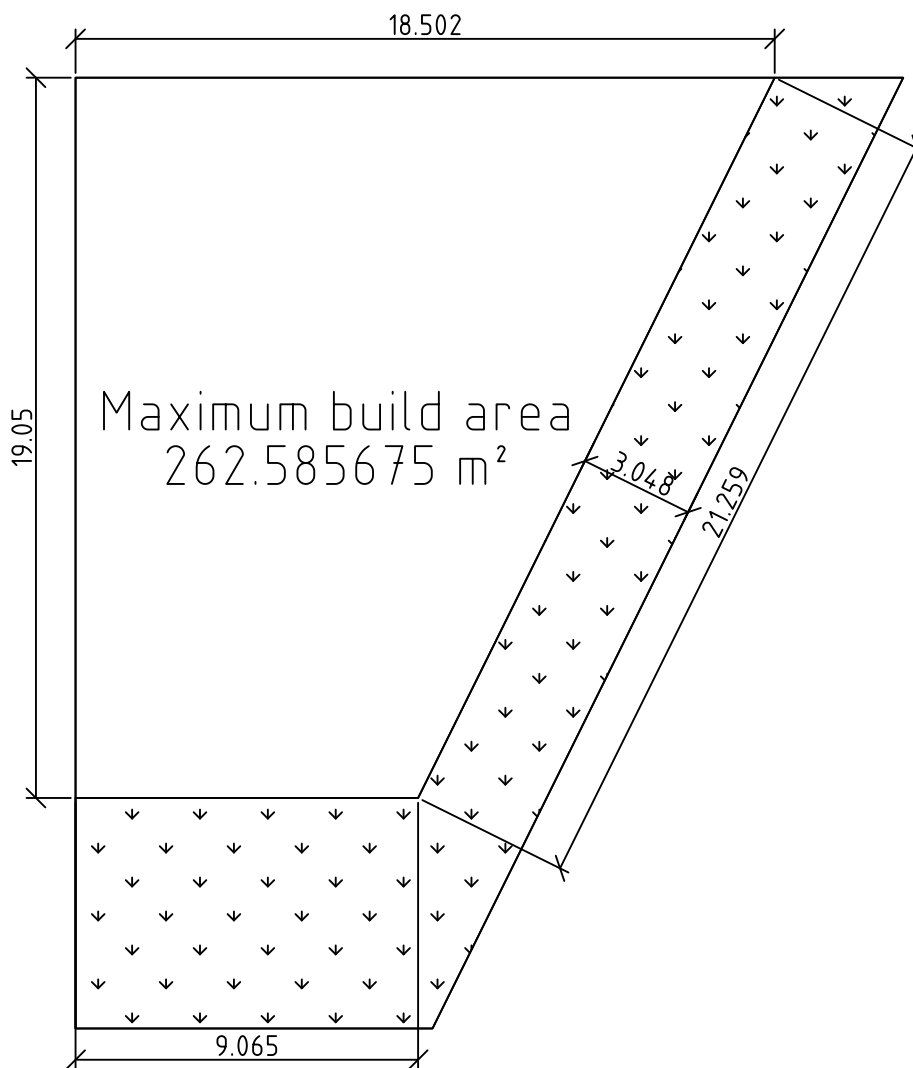

F

F

	Lot 21214, Sri Damansara			Building limit	
Designed by	Checked by	Approved by - date	Filename building_limit.dxf	Date 2022-08-22	Scale 0.005
 QCAD.org Open Source CAD			All units is based on International System of Units (SI), Unit is in metre (m) unless mentioned, m means metre, m² means square metre, r means radian.		
				Paper size ISO A4	Sheet X / Y

1

4

1

2


3

4

Rev No	Revision note	Date	Signature	Checked
20		2022-08-22		


A

A

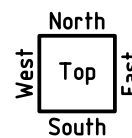

B

B

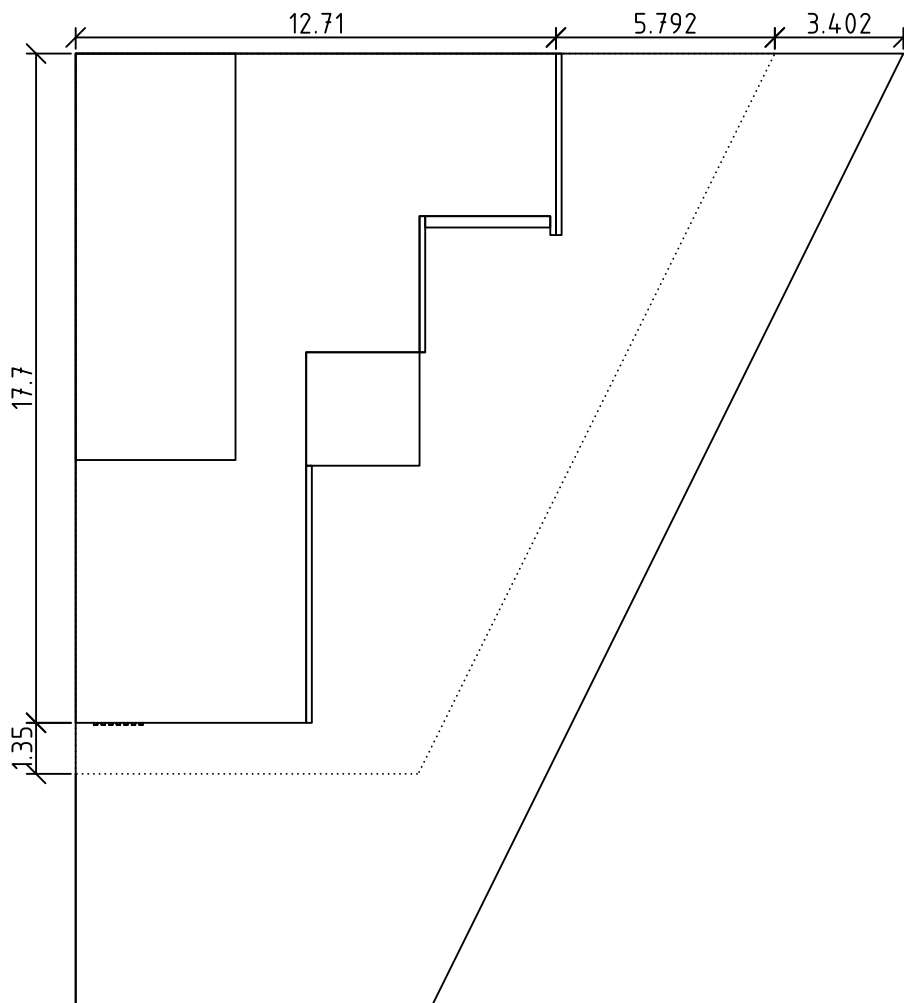

C

C

D


D

E

E

F

F

	Lot 21214, Sri Damansara			Building position	
Designed by	Checked by	Approved by - date	Filename building_position.dxf	Date 2022-08-22	Scale 0.005
 QCAD.org Open Source CAD			All units is based on International System of Units (SI), Unit is in metre (m) unless mentioned, m means metre, m ² means square metre, r means radian.		
			Paper size ISO A4	Sheet X / Y	

1

4

1

2


3

4

Rev No	Revision note	Date	Signature	Checked
20		2022-08-23		

A

A

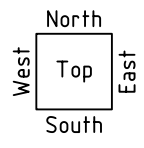

B

B

C

C

D


D


E

E

F

F

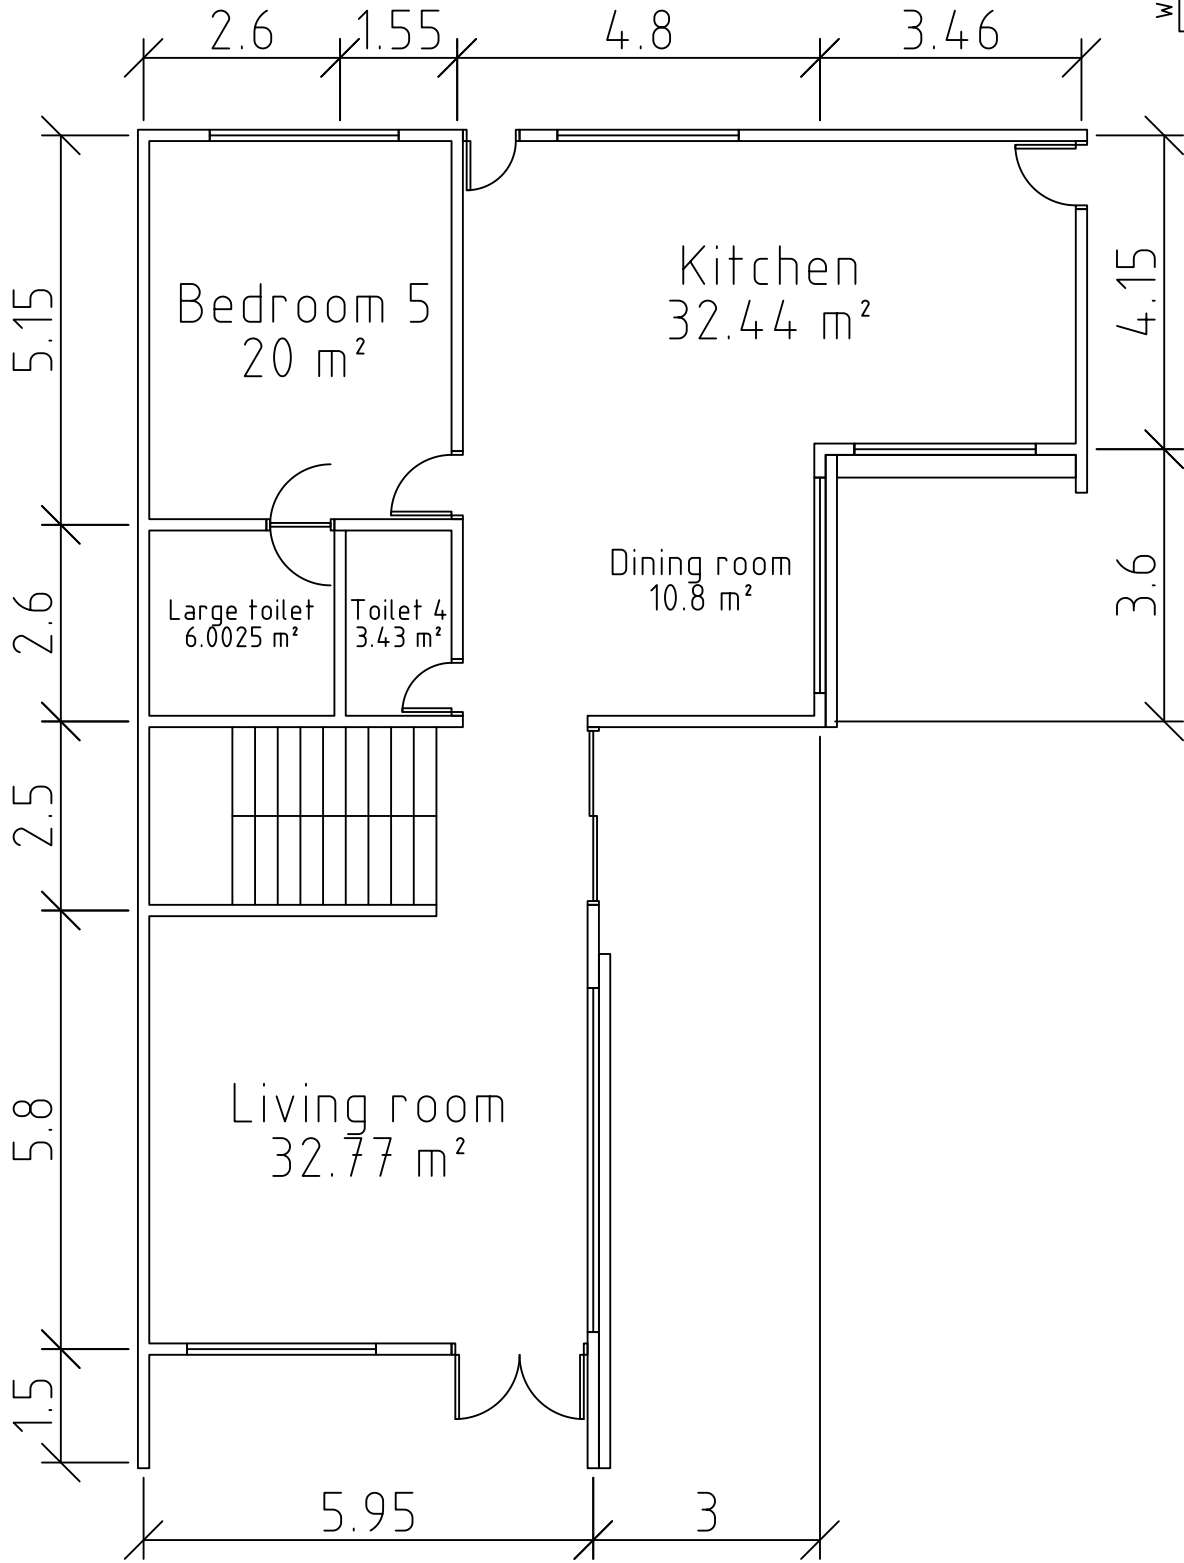


Lot 21214, Sri Damansara		Ground floor plan			
Designed by	Checked by	Approved by - date	Filename ground_plan.dxf	Date 2022-08-23	Scale 0.01
 QCAD.org Open Source CAD		All units is based on International System of Units (SI), Unit is in metre (m) unless mentioned, m means metre, m ² means square metre, r means radian.			
		Ground floor build up area 14.6.623 m ²		Paper size ISO A4	Sheet X / Y


1

4

1 2 3 4

Rev No	Revision note	Date	Signature	Checked
20		2022-08-24		

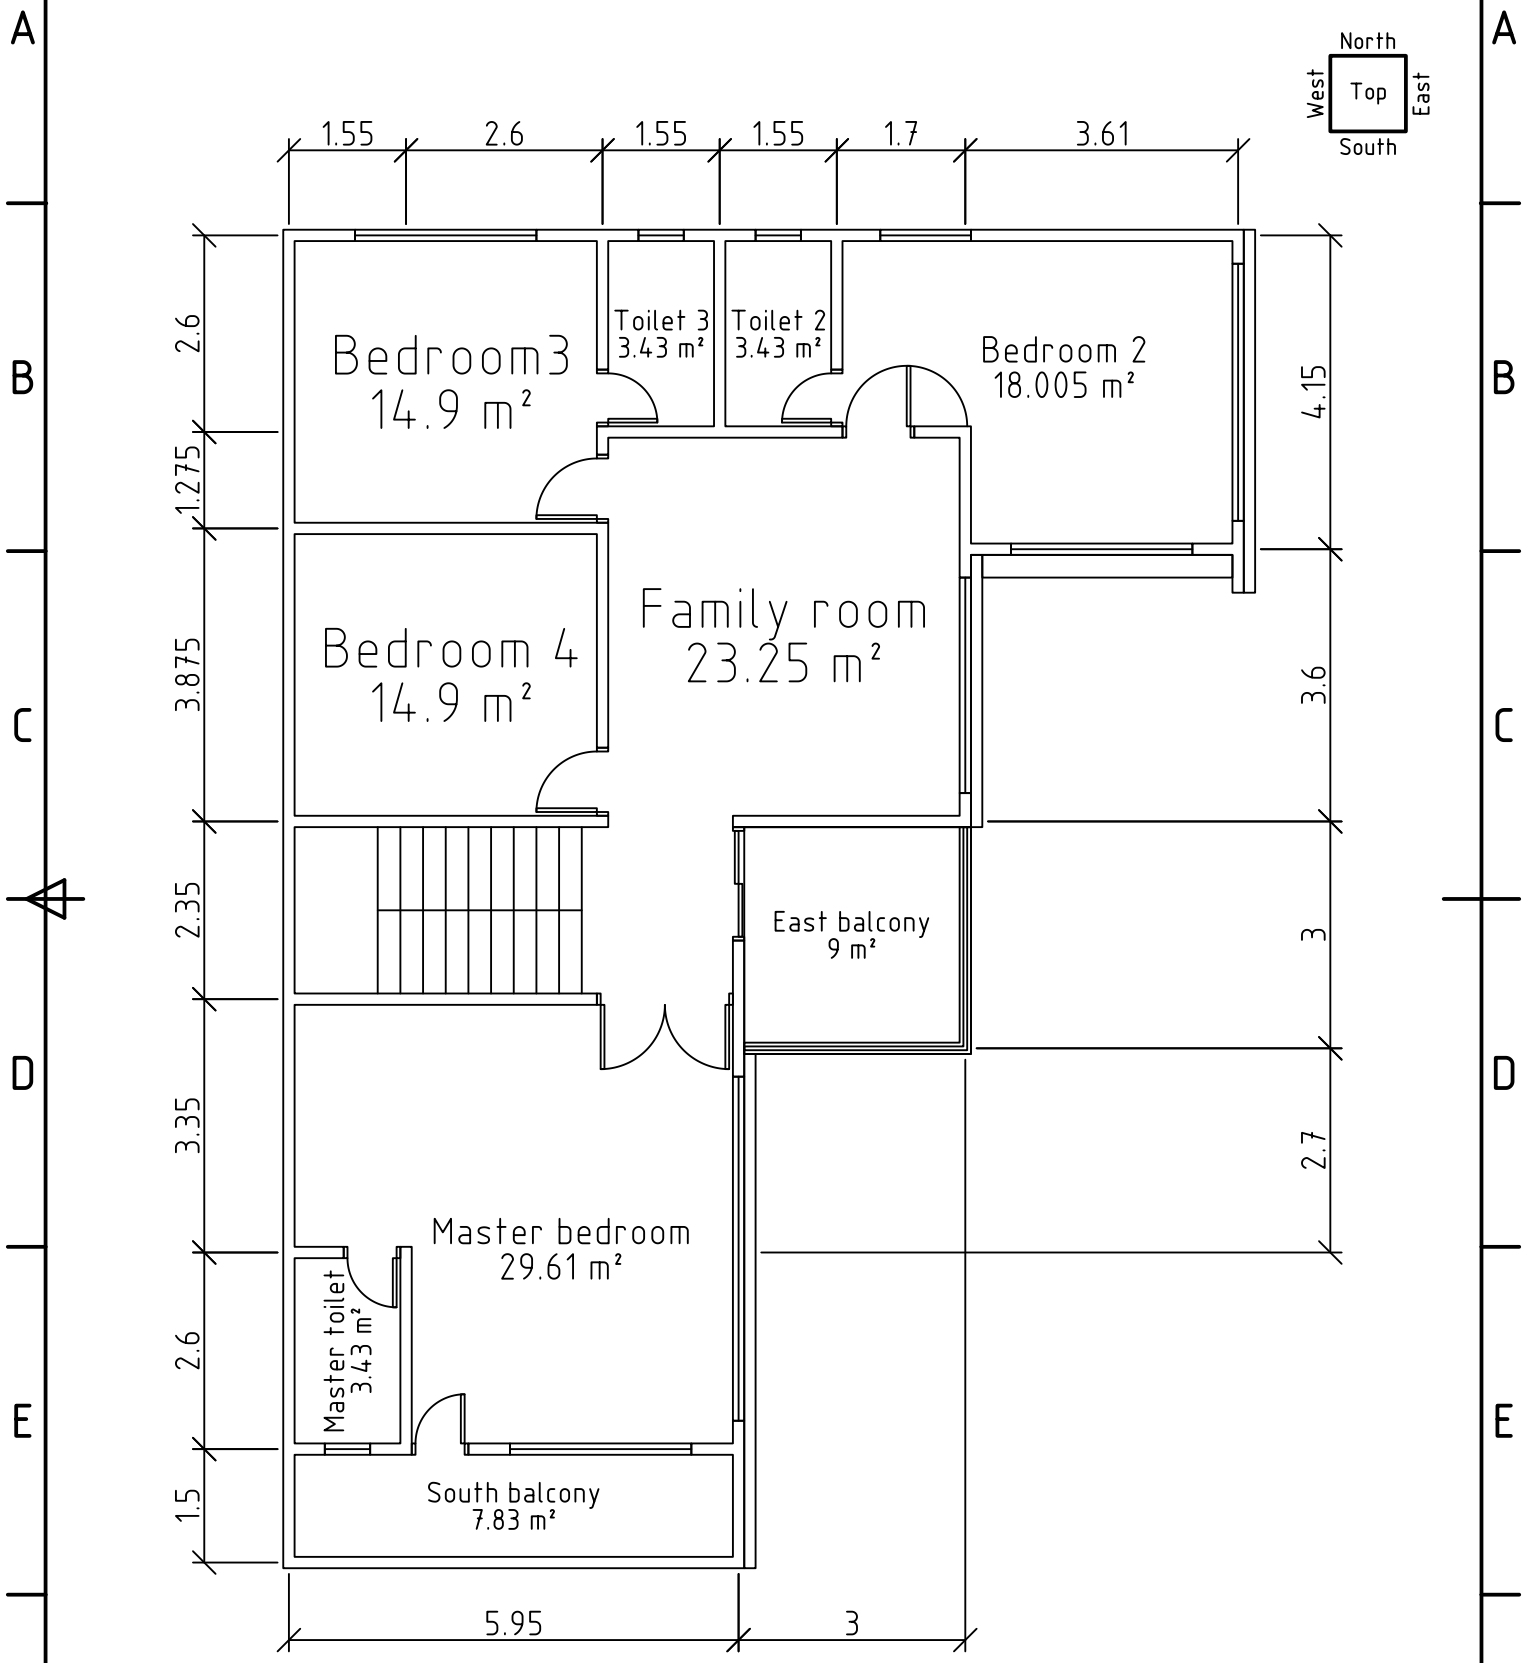



Lot 21214, Sri Damansara			First floor plan		
Designed by	Checked by	Approved by - date	Filename first_plan.dxf	Date 2022-08-24	Scale 0.01
 QCAD.org Open Source CAD			All units is based on International System of Units (SI), Unit is in metre (m) unless mentioned, m means metre, m ² means square metre, r means radian.		
			First floor build up area 156.268 m ²		Paper size ISO A4

1 4

1 2 3 4

Rev No	Revision note	Date	Signature	Checked
20		2022-08-26		

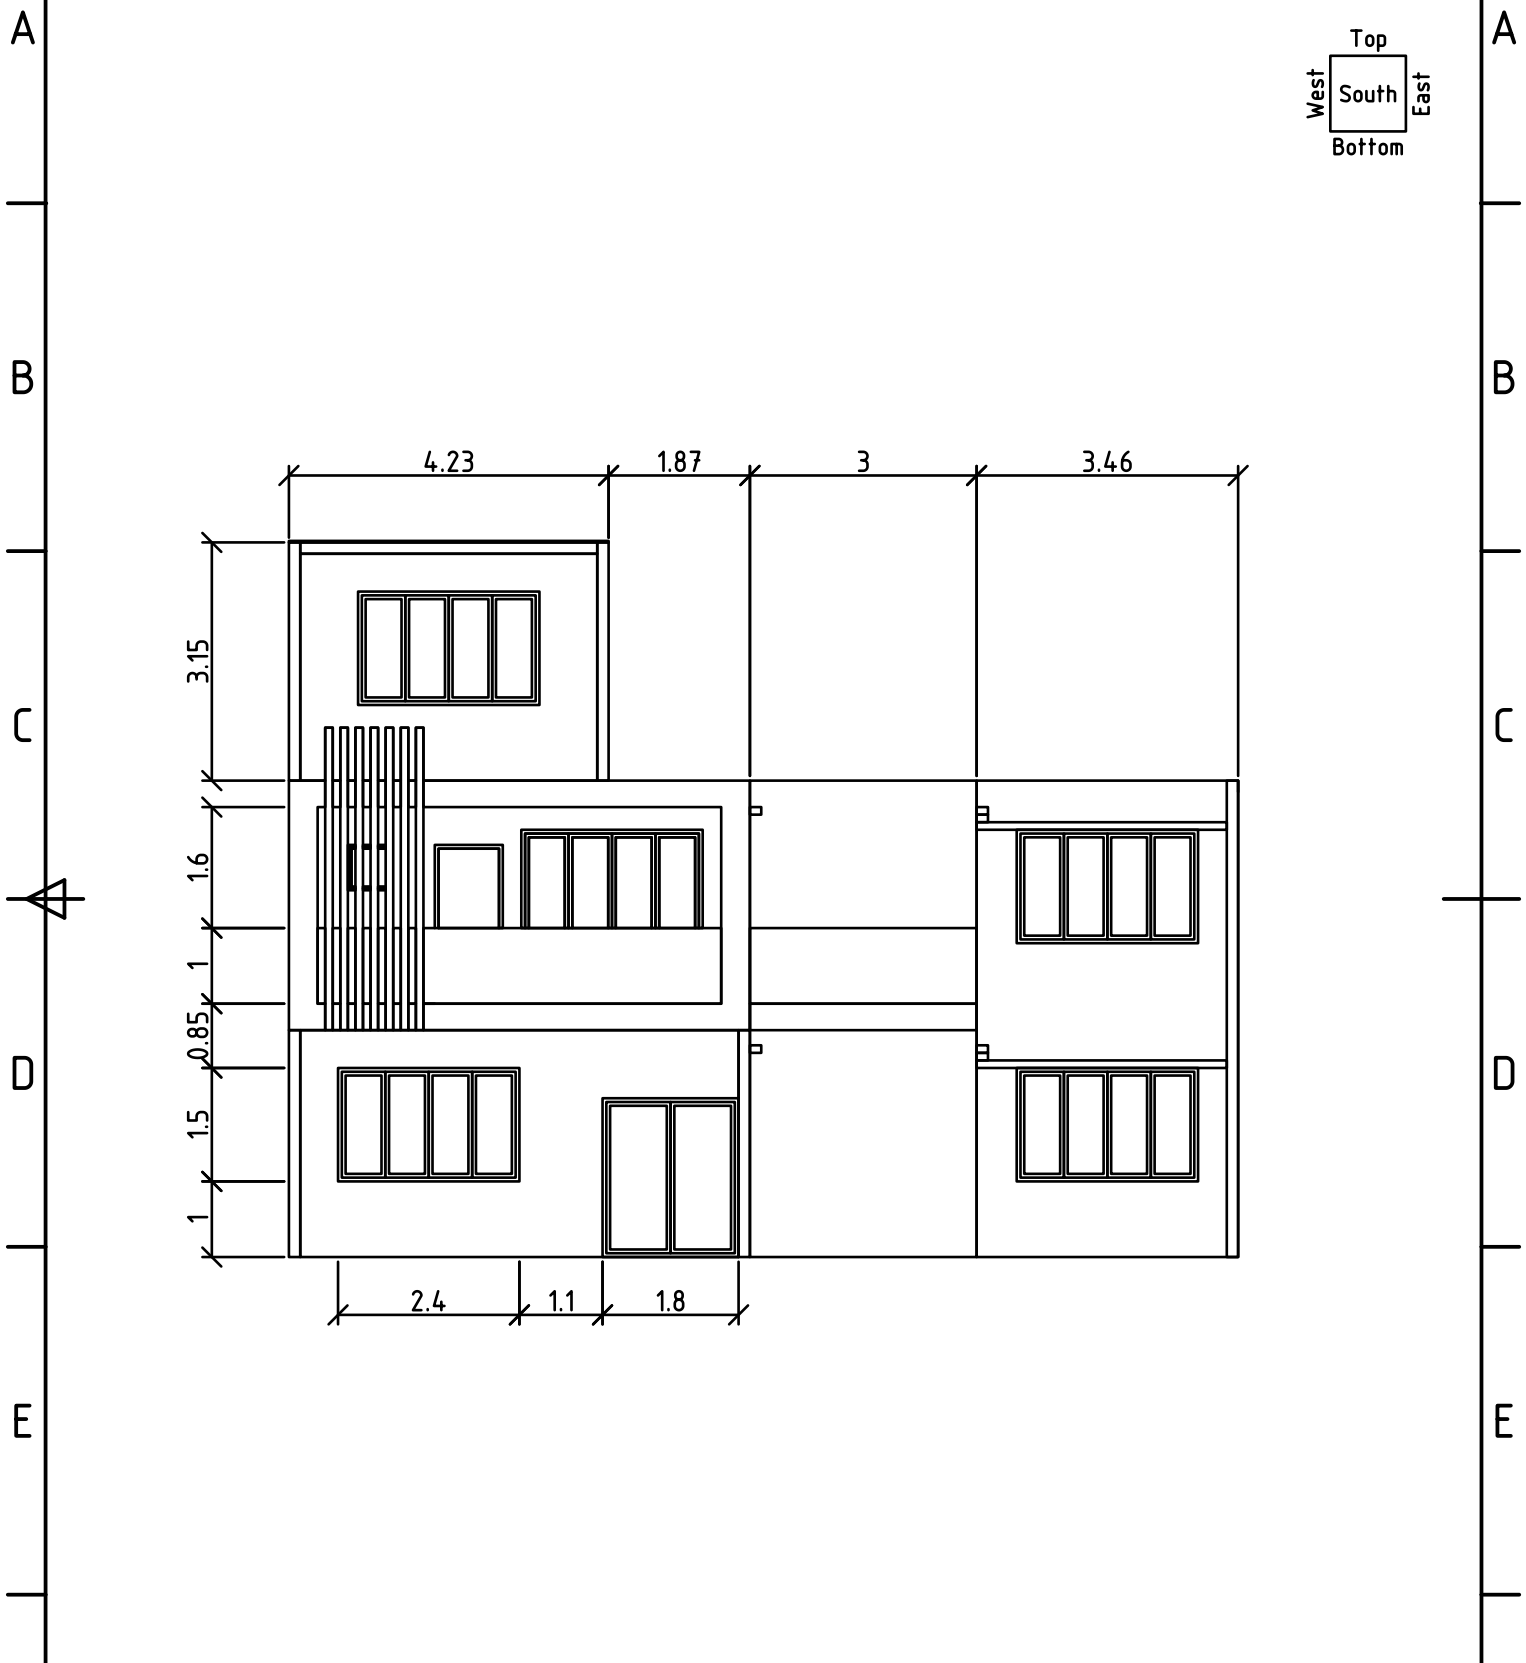



Lot 21214, Sri Damansara		South elevation	
Designed by	Checked by	Approved by - date	Filename south_elevation.dxf
		Date 2022-08-26	Scale 0.01
 QCAD.org Open Source CAD		All units is based on International System of Units (SI), Unit is in metre (m) unless mentioned, m means metre, m ² means square metre, r means radian.	
		Paper size ISO A4	Sheet X / Z

1 4

1 2 3 4 5 6

Rev No	Revision note	Date	Signature	Checked
20		2022-08-26		

A
B
C
D

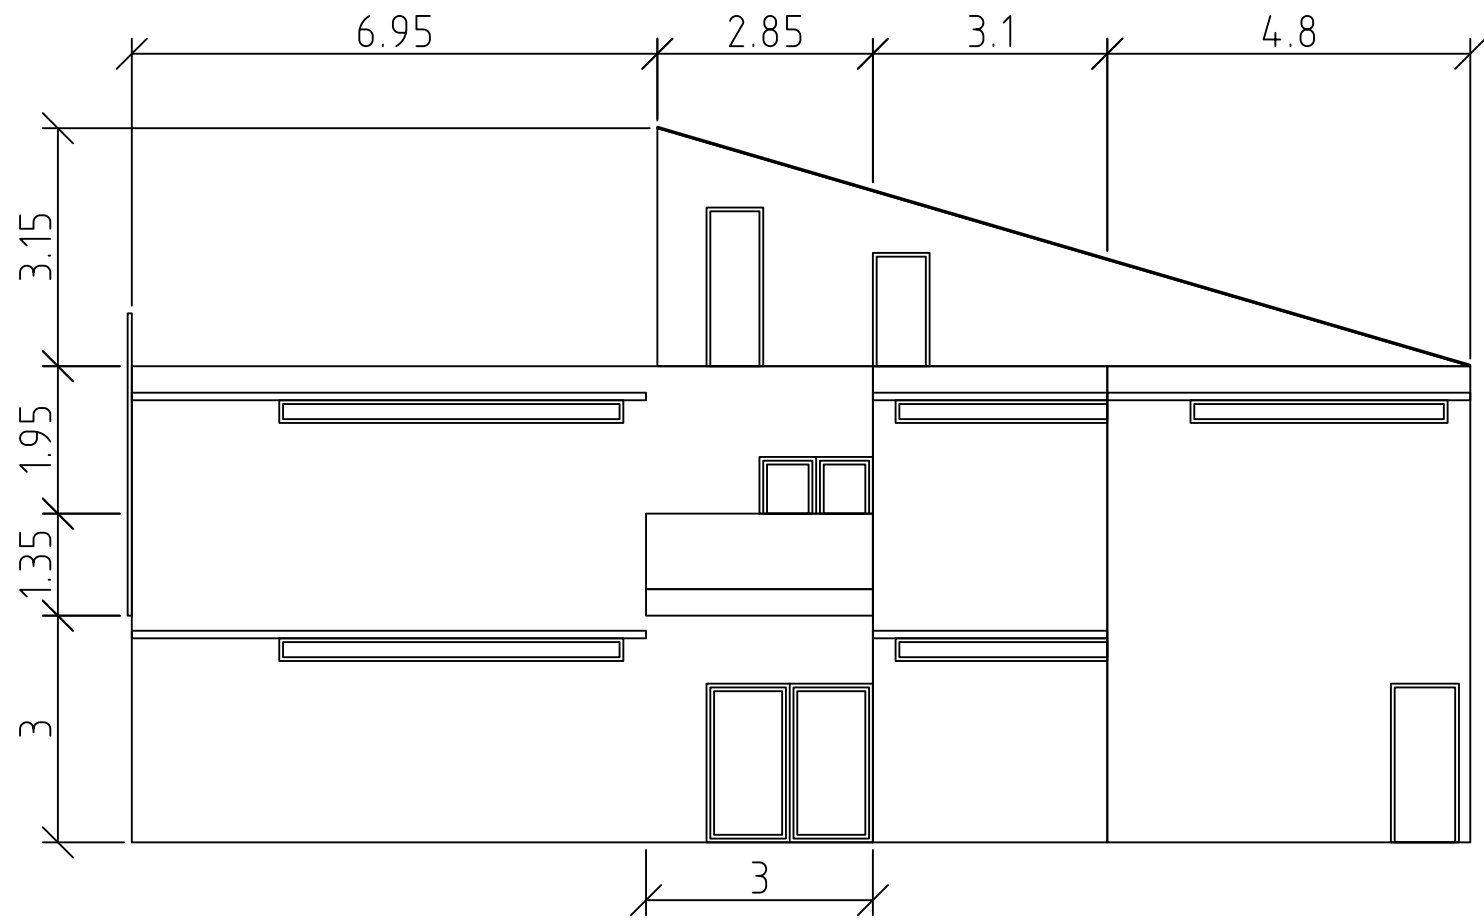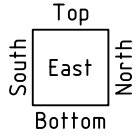

Lot 21214, Sri Damansara			East elevation		
Designed by	Checked by	Approved by - date	Filename east_elevation.dxf	Date 2022-08-26	Scale 0.01



QCAD.org
Open Source CAD

All units is based on International System of Units (SI),
Unit is in metre (m) unless mentioned,
m means metre, m² means square metre, r means radian.

Paper size ISO A4	Sheet Y / Z
----------------------	----------------

1 2 3 4 5 6

1

2


3

4

Rev No	Revision note	Date	Signature	Checked
20		2022-08-26		


A

A

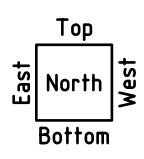

B

B

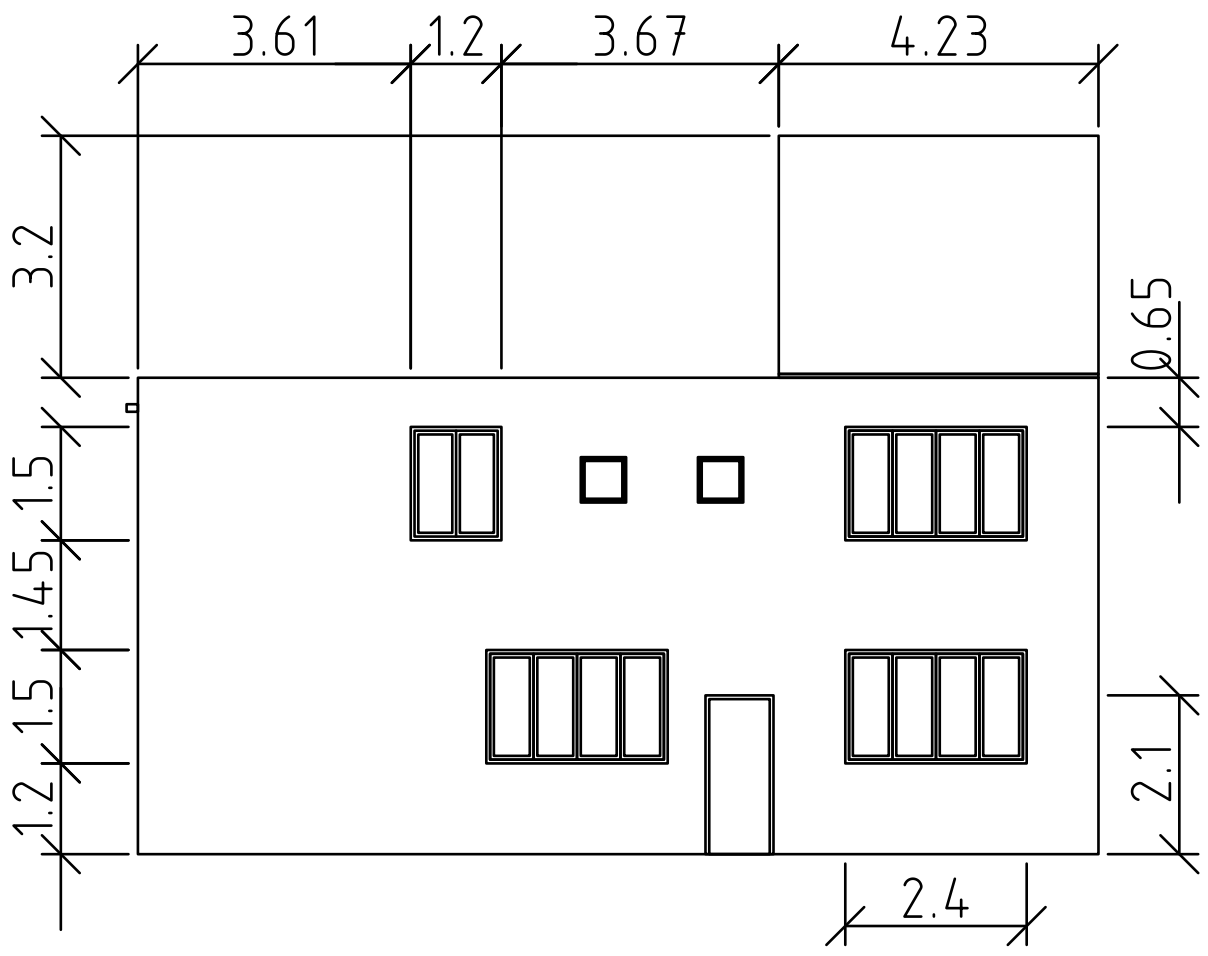

C

C

D


D

E

E

F

F

Lot 21214, Sri Damansara			North elevation		
Designed by	Checked by	Approved by - date	Filename north_elevation.dxf	Date 2022-08-26	Scale 0.01
 QCAD.org Open Source CAD			All units is based on International System of Units (SI), Unit is in metre (m) unless mentioned, m means metre, m ² means square metre, r means radian.		
			Paper size ISO A4	Sheet X / Z	

1

4